

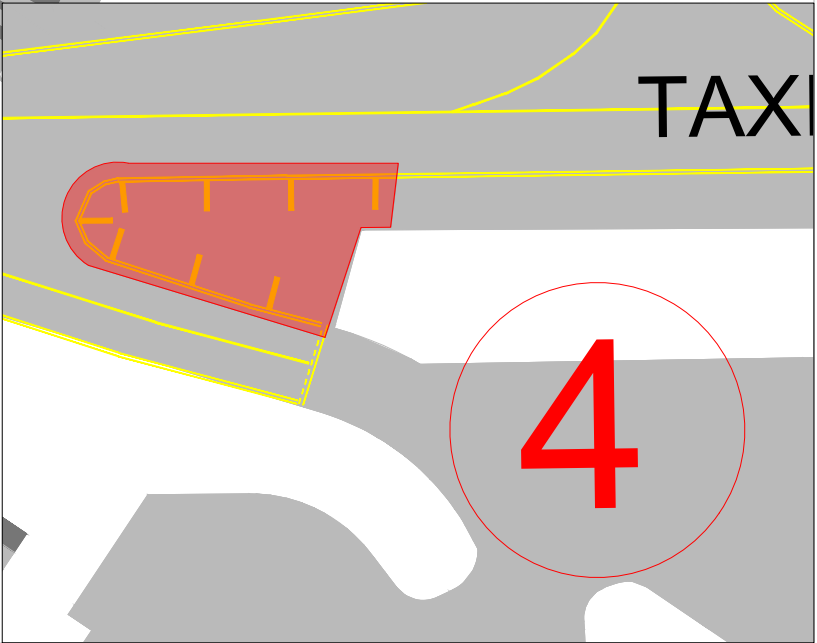
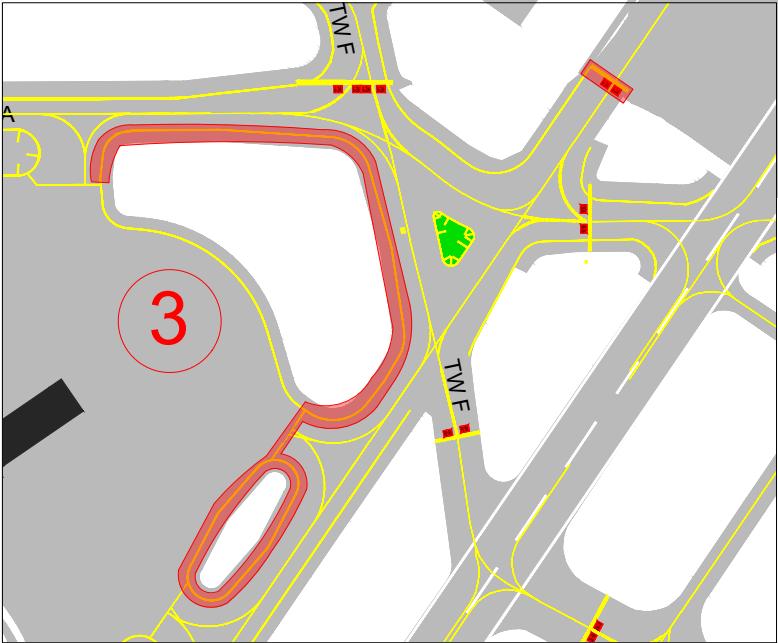
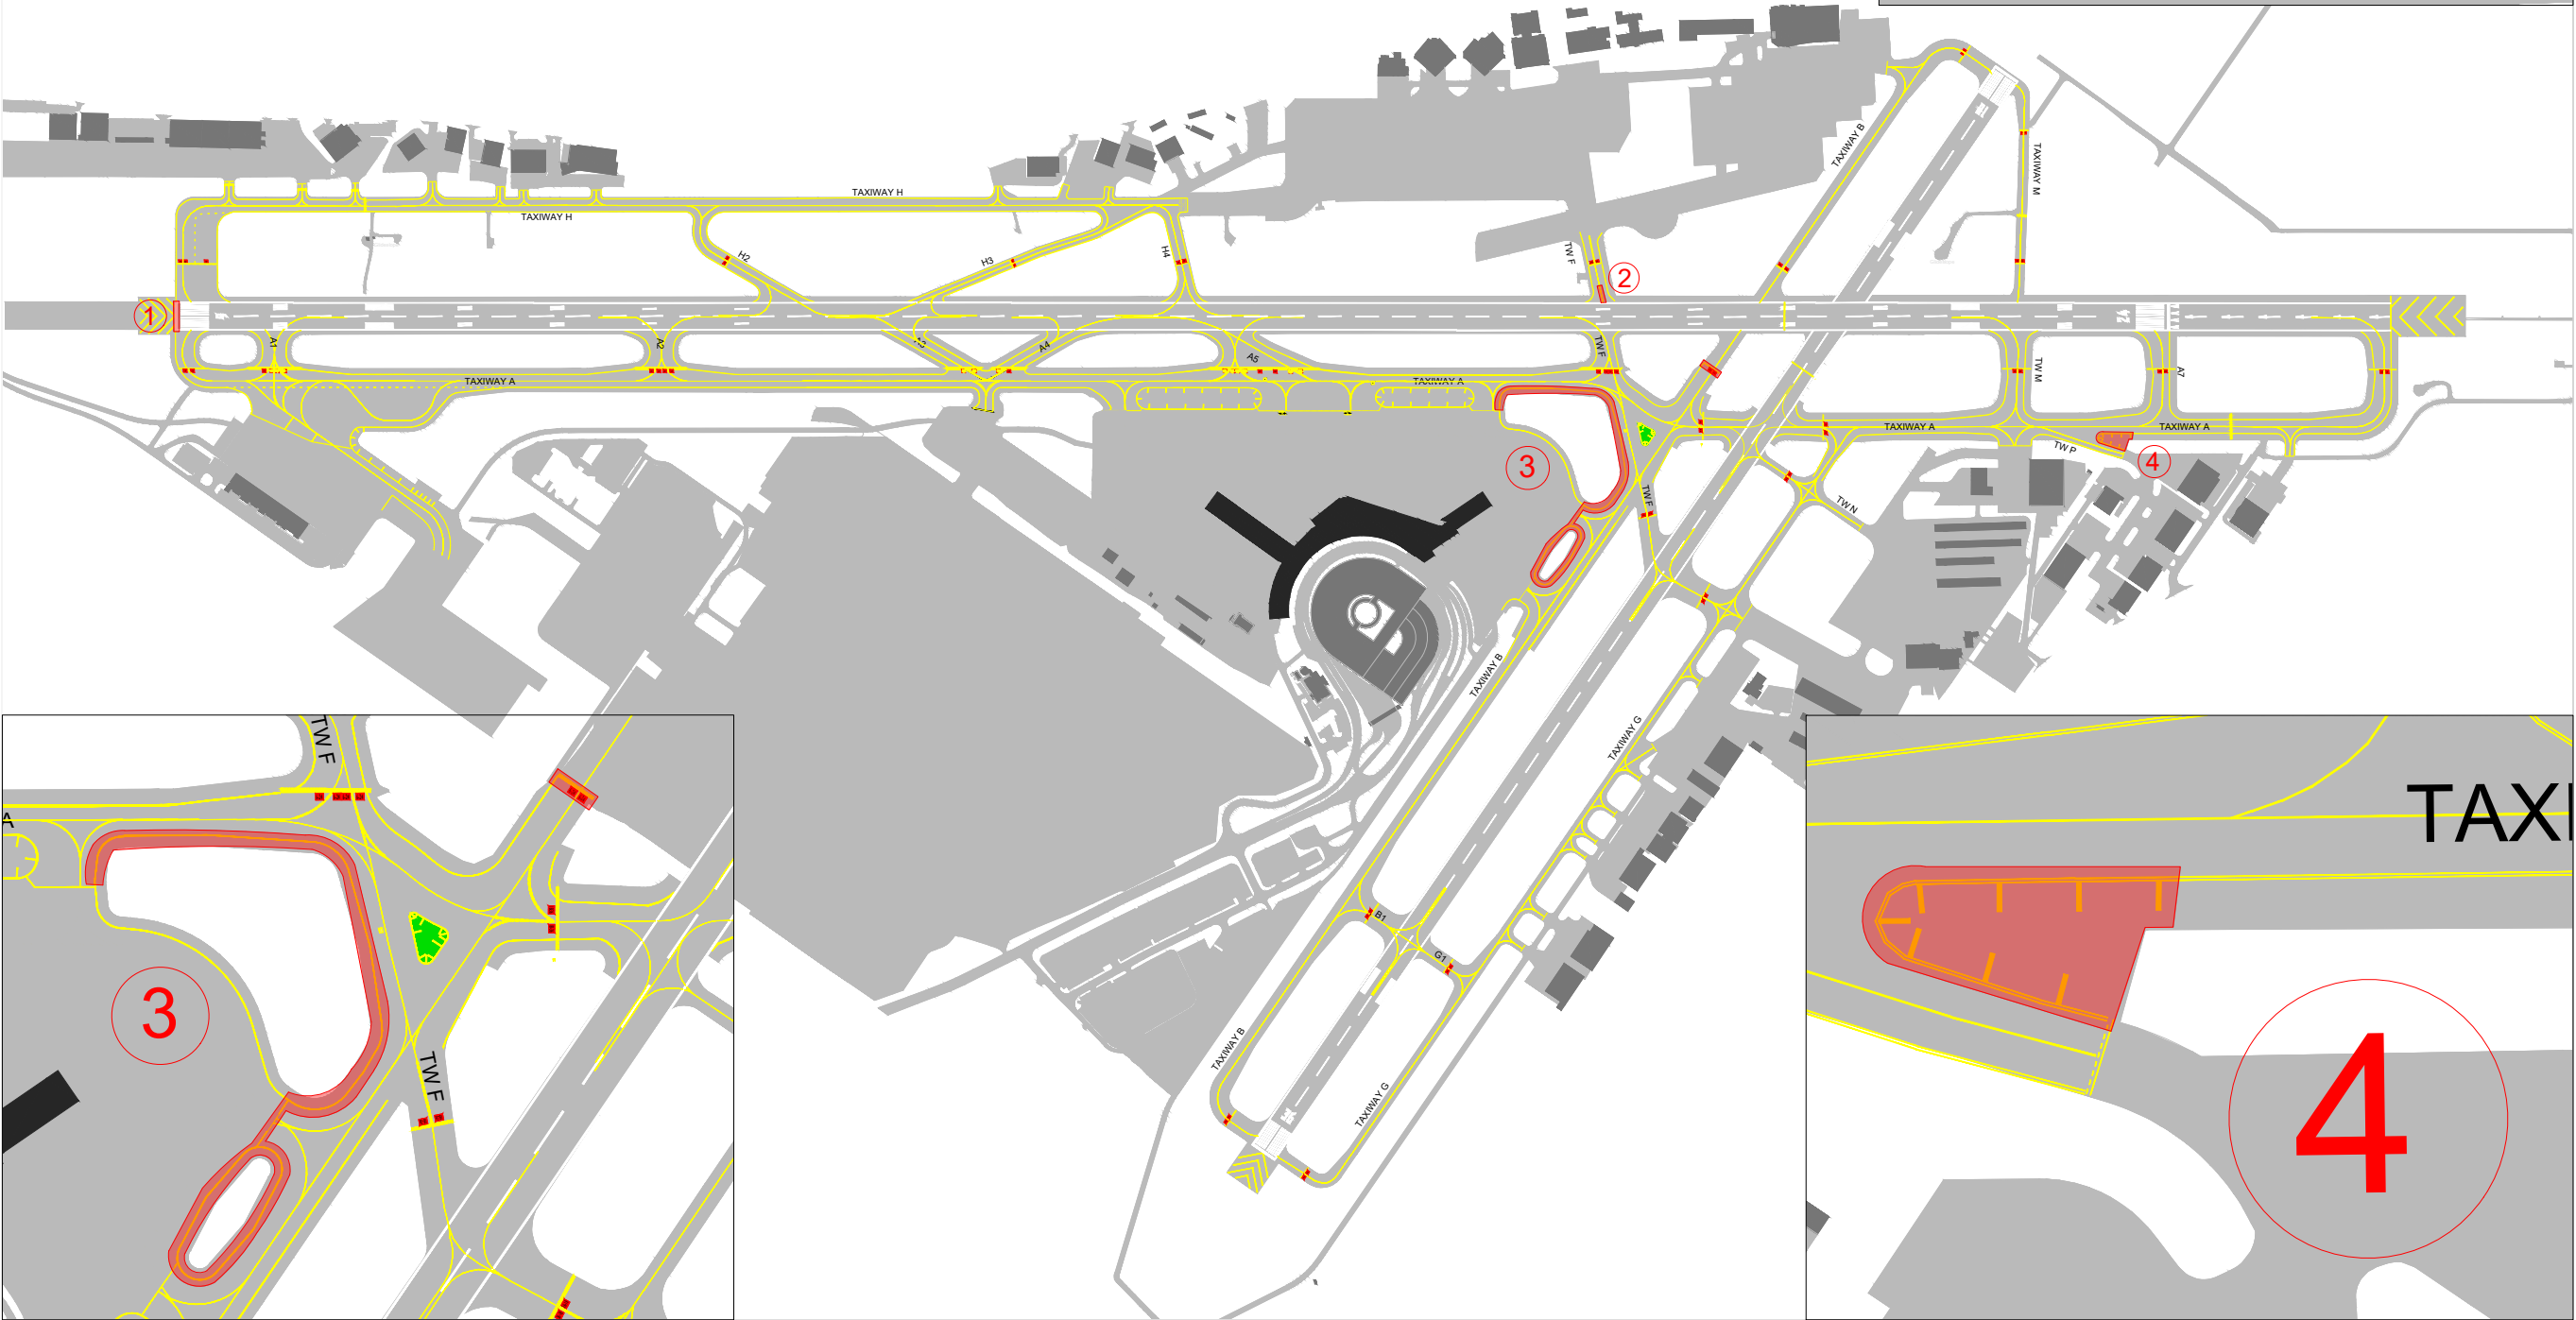
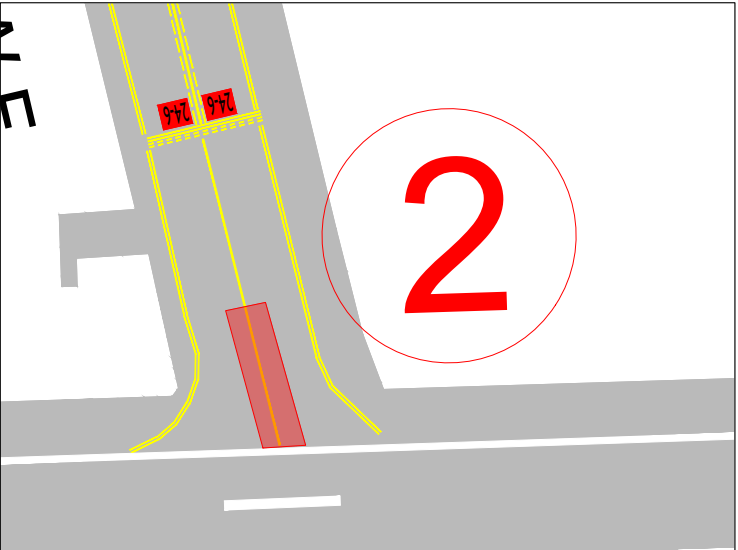


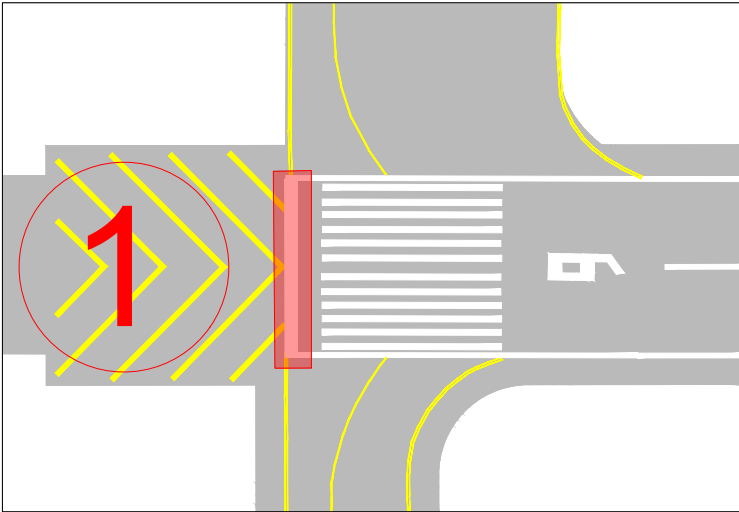

BHM AIRFIELD
MARKINGS
PROJECT
-
REMOVAL
AREAS

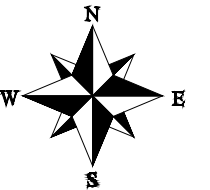

SCALE: NTS

DRAWN BY: xxx

DATE: xx/xx/xxxx